


Legend


- Future Development
- Plots Developed



To Roundabout
A46 / A1 / A17

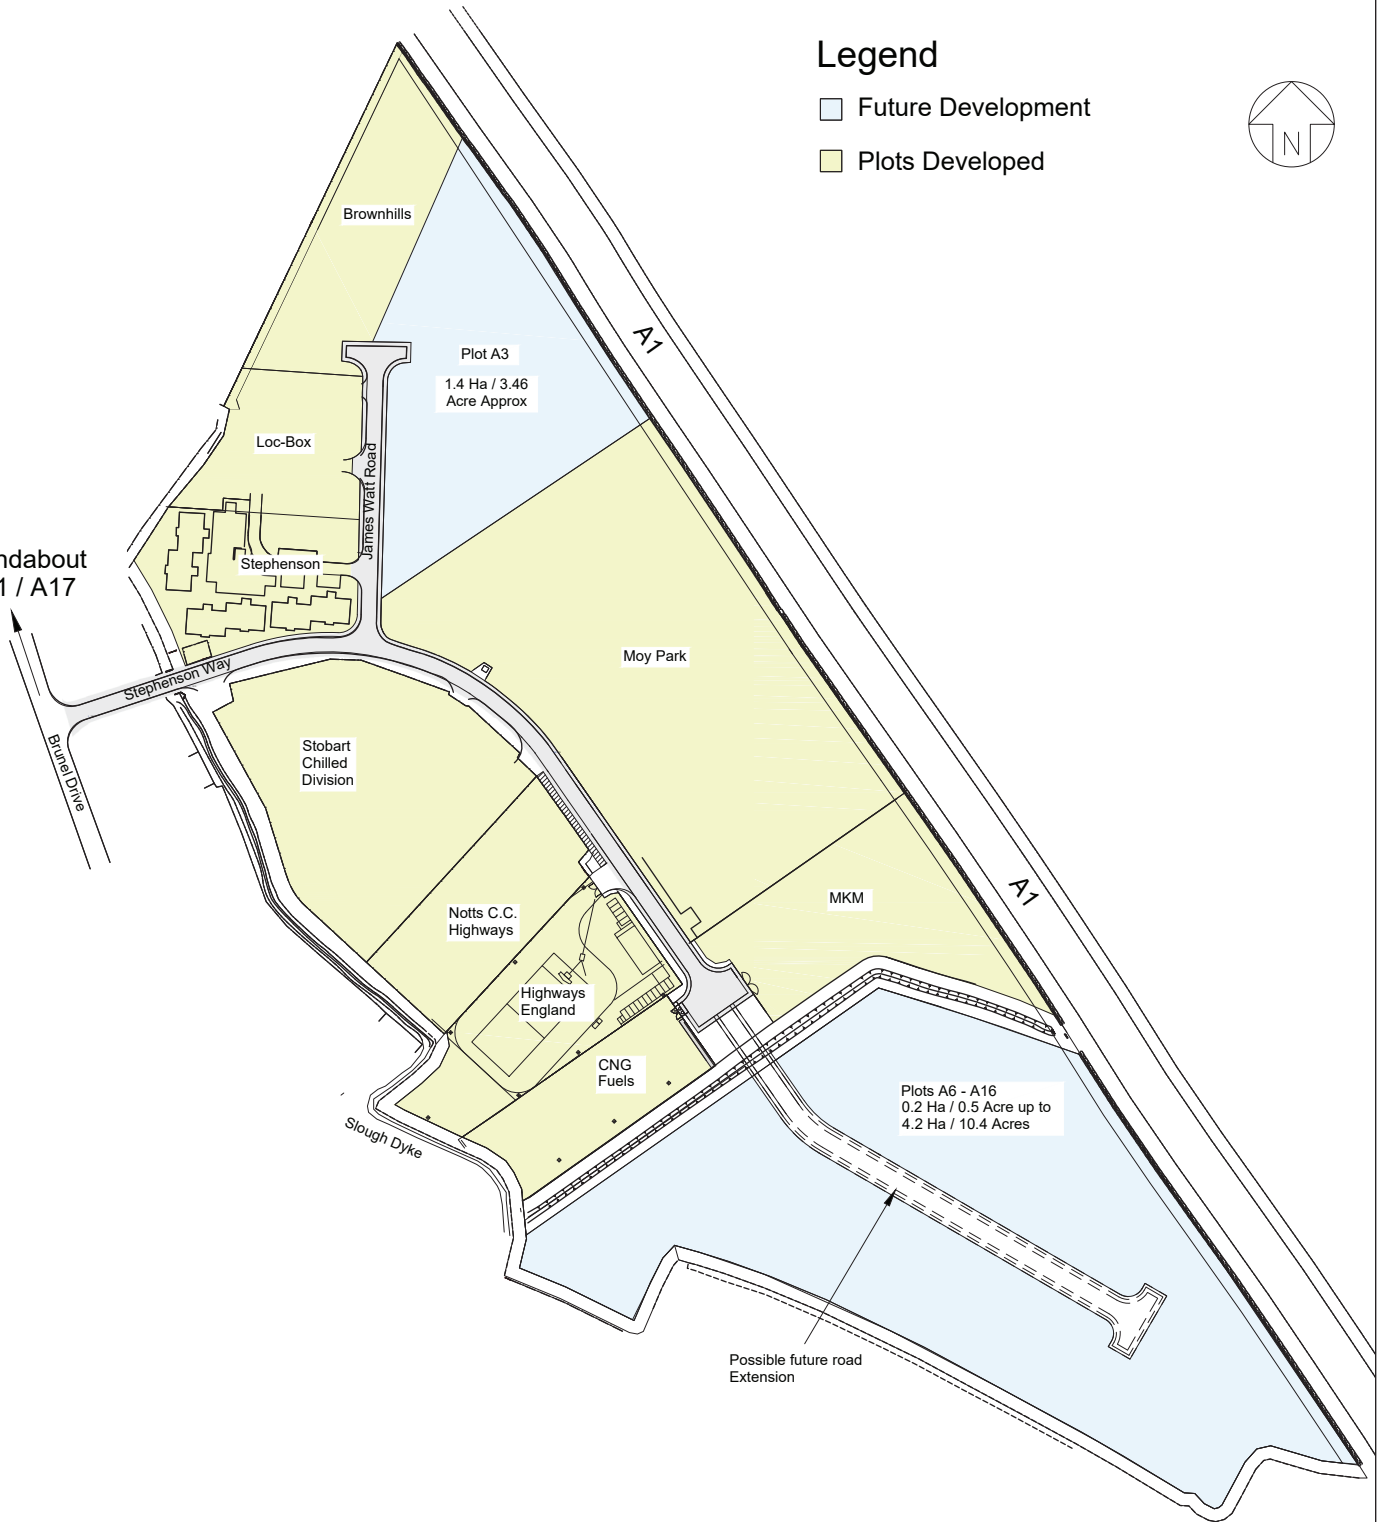

Marketing Plan 1:2500

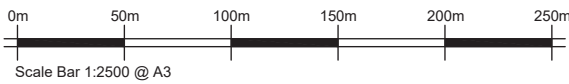

Scale Bar 1:2500 @ A3

Revisions

Brunel Park			
Location		Stephenson Way, Newark	
Drawing		Marketing Plan	
Project number	905/G/MP1	Scale	1:1000
Date	09/11/2020	Sheet size	A3
Project Status	Planning	Drawn by	PRO
		Checked by	--
		Drawing No	MP/2020/A3

Taylor Lindsey Limited
98 Searby Road
Lincoln
LN2 4DT

Tel: 01522 512200
Fax: 01522 532262
Website www.taylorlindsey.co.uk
E-mail info@taylorlindsey.co.uk

